
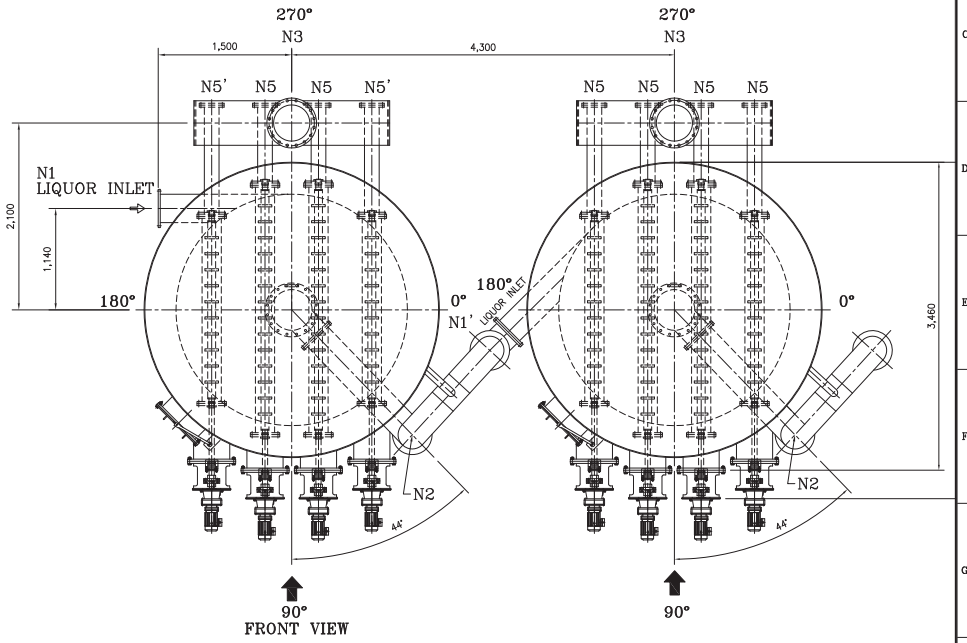


THIS DRAWING AND INFORMATION CONTAINED HEREIN ARE THE PROPERTY OF SUTECH CONSULTANT CO.,LTD., THAILAND. ANY COPYING OR TRANSMITTAL TO OTHERS WITHOUT THE WRITTEN CONSENT OF SUTECH CONSULTANT IS PROHIBITED.

NOZZLE LIST					
NO.	DESCRIPTION	SIZE	MAT.	QTY.	REMARK
N1	LIMED LIQUOR INLET NOZZLE	NPS 12	IS 2062	1	
N2	LIQUOR OUTLET NOZZLE	NPS 12	IS 2062	1	
N3	GAS INLET	NPS 16	IS 2062	1	
N4	GAS OUTLET	NPS 36	IS 2062	1	
N5	CLEANING OPENING	NPS 6	IS 2062	1	

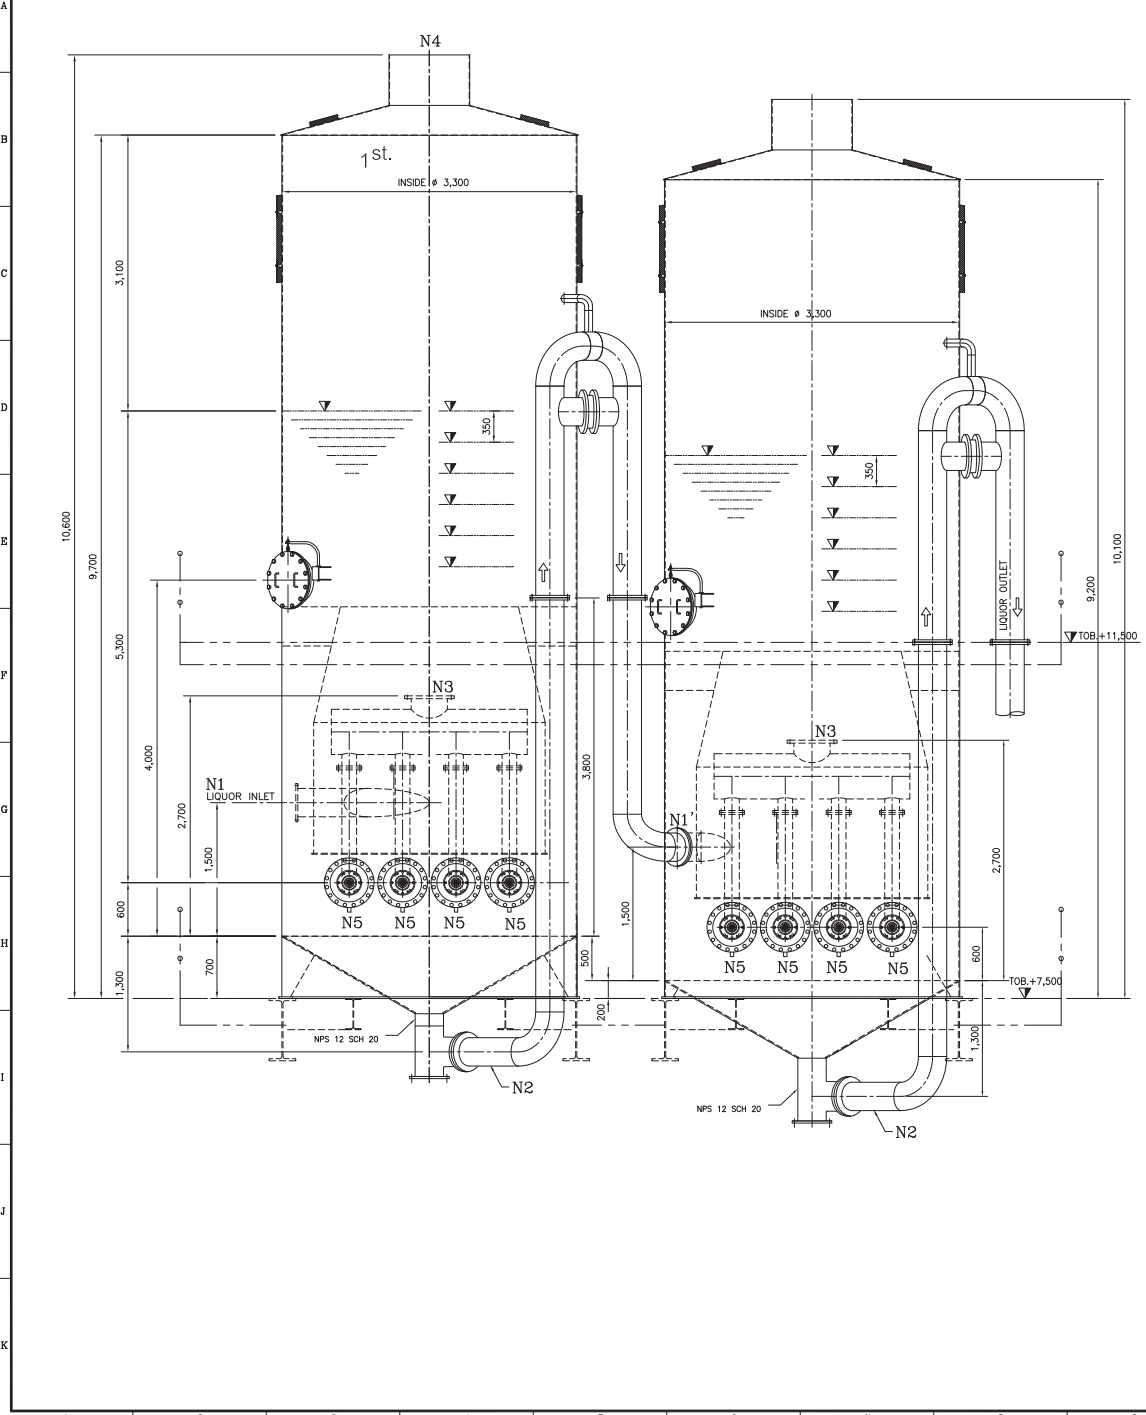

EMPTY LOAD	18	TONS
WORKING LOAD	80	TONS
TEST LOAD	94	TONS

REV.	DATE	VERIFIED	APPROVED	MODIFICATION	
DRAWN	DATE	DESIGNED	DATE	CHECKED	DATE
Mr.Nuttawat	3 June 2015				
SHARKARA		SHARKARA INTERNATIONAL (FZC) P.O. Box No: 121933, SAIF ZONE, Sharjah-UAE			
Suttech Consultant Co.,Ltd.		Bangkok, Thailand Tel: (662)440-0181-6 Fax: (662)440-0206			
Partner Project		Suttech Engineering Co.,Ltd. Bangkok, Thailand Tel: (662)440-0195-9 Fax: (662)440-0208			
Client					
Project					
Drawing Title					
					0
Equipment No.		04 TK 020 & 04 TK 25		Drawing No. 04 01 4 0	
Client No.		MA 2 0 5 1 5		Scale 1:30 (A1) Rev.	